


BEING A SUBDIVISION OF PART OF THE NORTHWEST QUARTER (NW 1/4) AND THE
SOUTHWEST QUARTER (SW 1/4) OF THE SOUTHEAST QUARTER (SE 1/4) OF SECTION 8,
TOWN 6 NORTH, RANGE 17 EAST, TOWN OF OTTAWA, WAUKESHA COUNTY, WISCONSIN

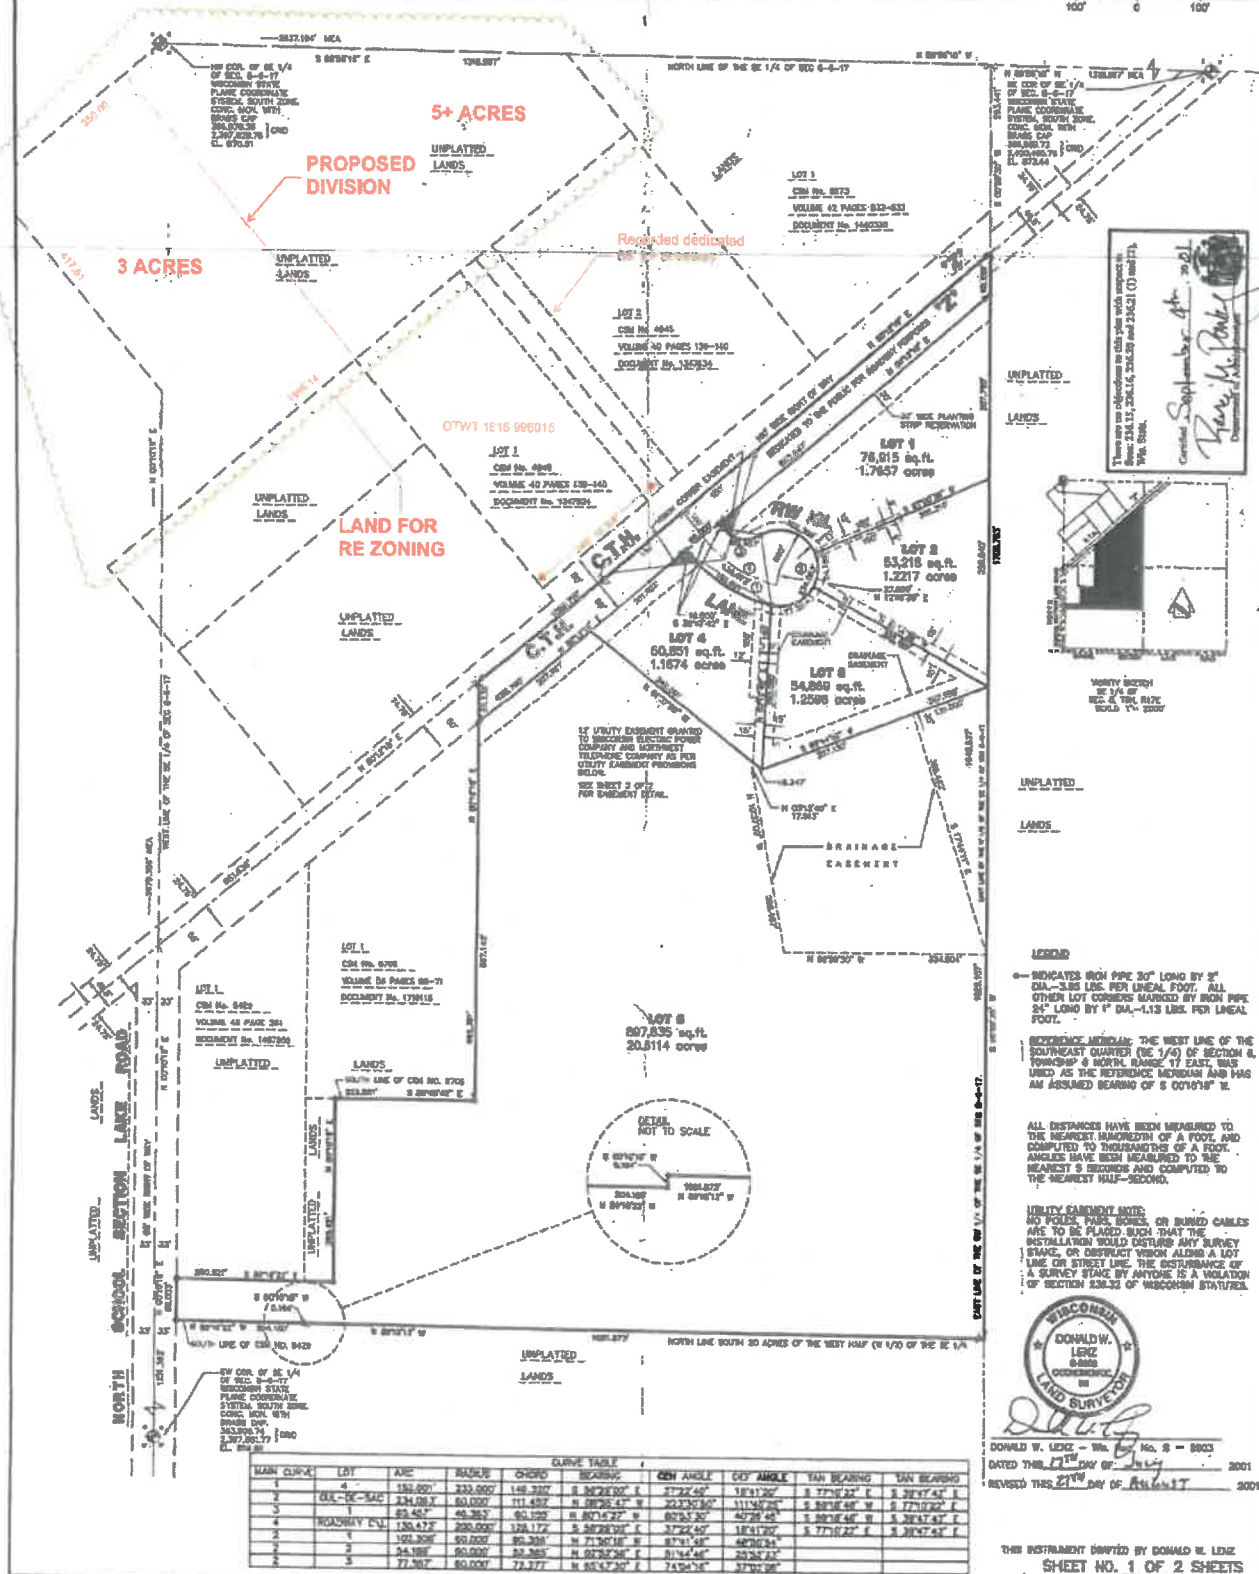

CURVE TABLE									
MAIN CURVE	LDT	ARC	RAIUS	CHORD	BEARING	CEN ANGLE	DEY ANGLE	TAN BEARING	TAN BEARNG

Joseph Igl
W383S2875 County Rod Z
Dousman WI 53118

RE Legal for land to be rezoned

SE1/4 & SW1/4 SEC 8 T6N R17E; COM E1/4 COR SEC 8; N89°06'49"W 1995.14 FT THE BGN; N89°06'49"W 642.34 FT; S50°02'W 175.00 FT; S39°58'E 96.00 FT; S86°51'10"E 699.81 FT; N50°02'E 150.00 FT; N39°58'W 154.12 FT TO BGN :: ALSO PT SE1/4 SEC 8 T6N R17E; COM SW COR; N0°10'18"E 1251.37 FT; N50°12'19"E 832.06 FT; N39°47'41"W 50.00 FT; N50°12'19"E 249.46 FT; N39°47'41"W 462.66 FT THE BGN; N39°47'41"W 154.91 FT; S86°40'52"E 226.66 FT; S50°12'19"W 165.46 FT TO BGN :: ALSO PT SE1/4 & SW1/4 SEC 8 T6N R17E; COM NW COR SE1/4 SEC 8; S88°56'15"E 641.91 FT; S39°47'42"E 154.96 FT; S50°12'18"W 315.46 FT THE BGN; S50°12'18"W 651.85 FT; N00°10'18"E 205.21 FT; N39°47'42"W 417.61 FT; N50°12'18"E 175.00 FT; S39°47'42"E 96.93 FT; S86°40'52"E 472.66 FT; S39°47'42"E 154.91 FT TO BGN ::
DOC# 4213508